
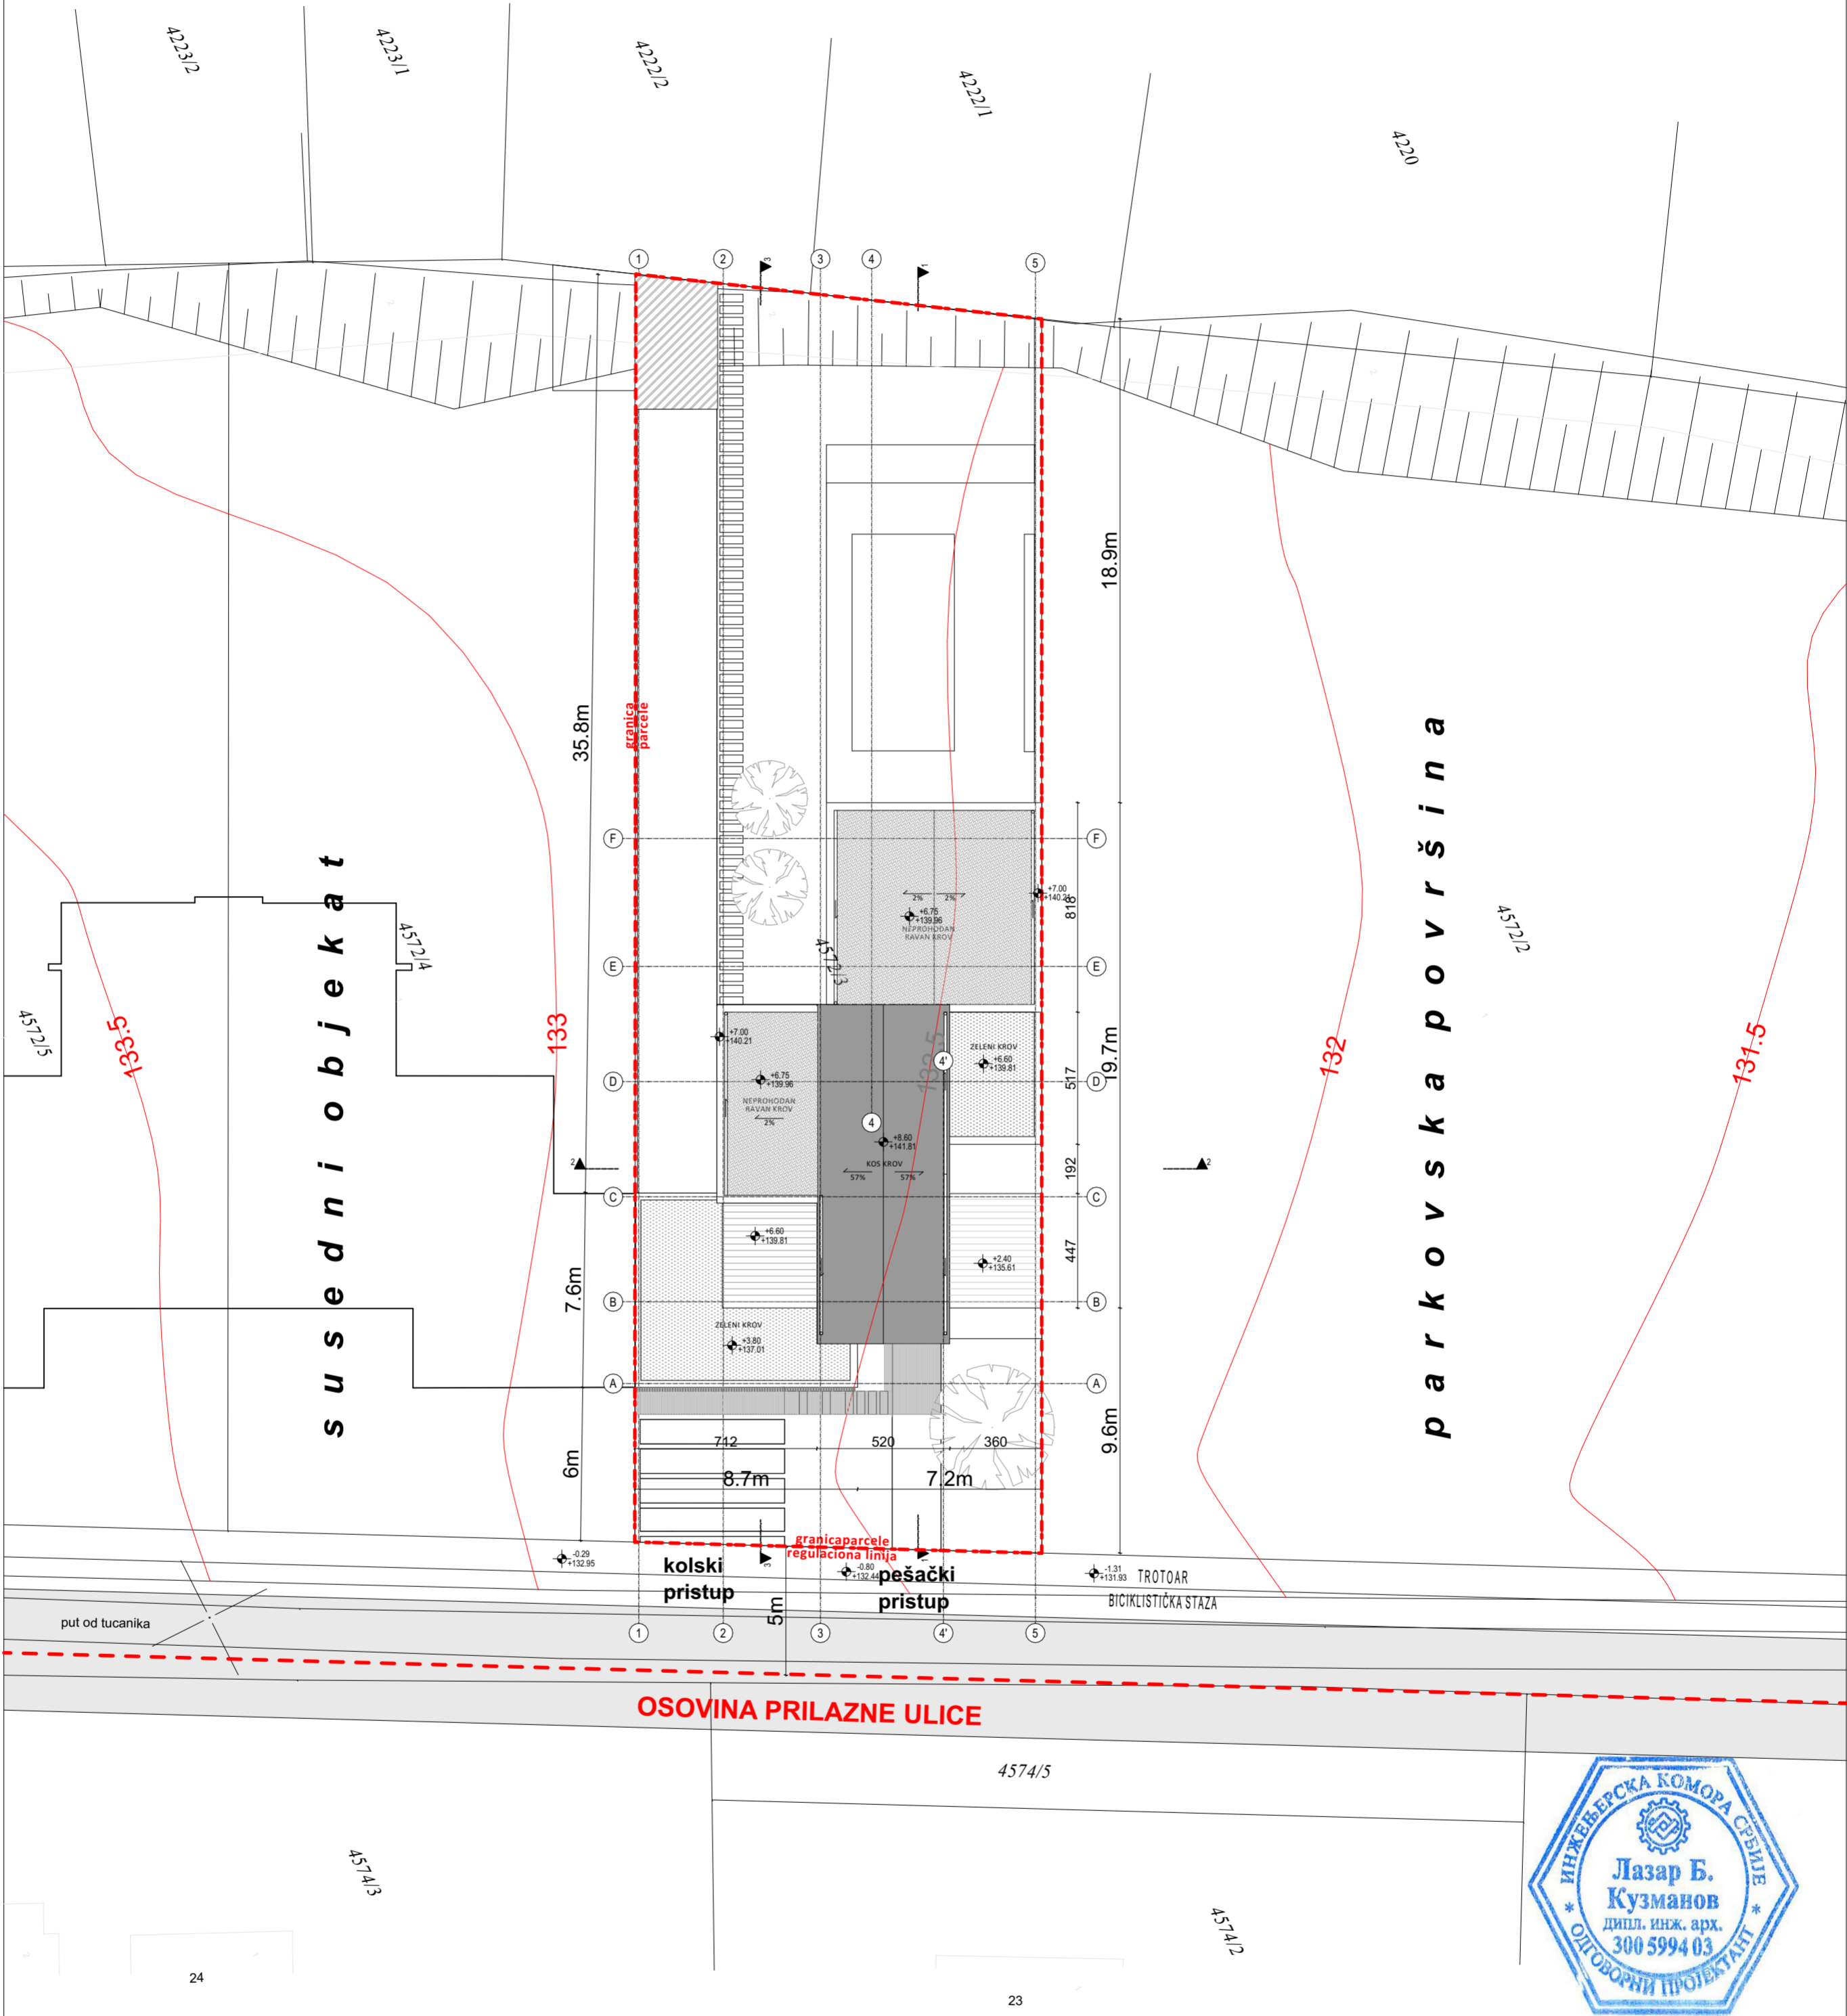


SITUACIONO-NIVELACIONI PLAN
SA OSNOVOM KROVA

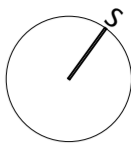

SITUACIONO NIVELACIONI PLAN SA OSNOVOM KROVA	03
objekat	PORODIČNI STAMBENI OBJEKAT Po+P+1, NA PARCELI 4572/3, KARAGAČA, PETROVARADIN
investitor	ERKER INŽENJERING, NOVI SAD
odgovorni projektant	Mr LAZAR KUŽMANOV, dipl.ing.arh. broj licence 300 5994 03
projektant	UNA OBRADOVIĆ, mast.ing.arh.
projektant	
1:200	mart 2024.
I - PROJEKAT ARHITEKTURE	